
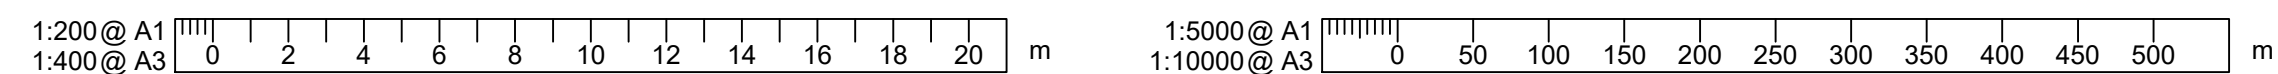
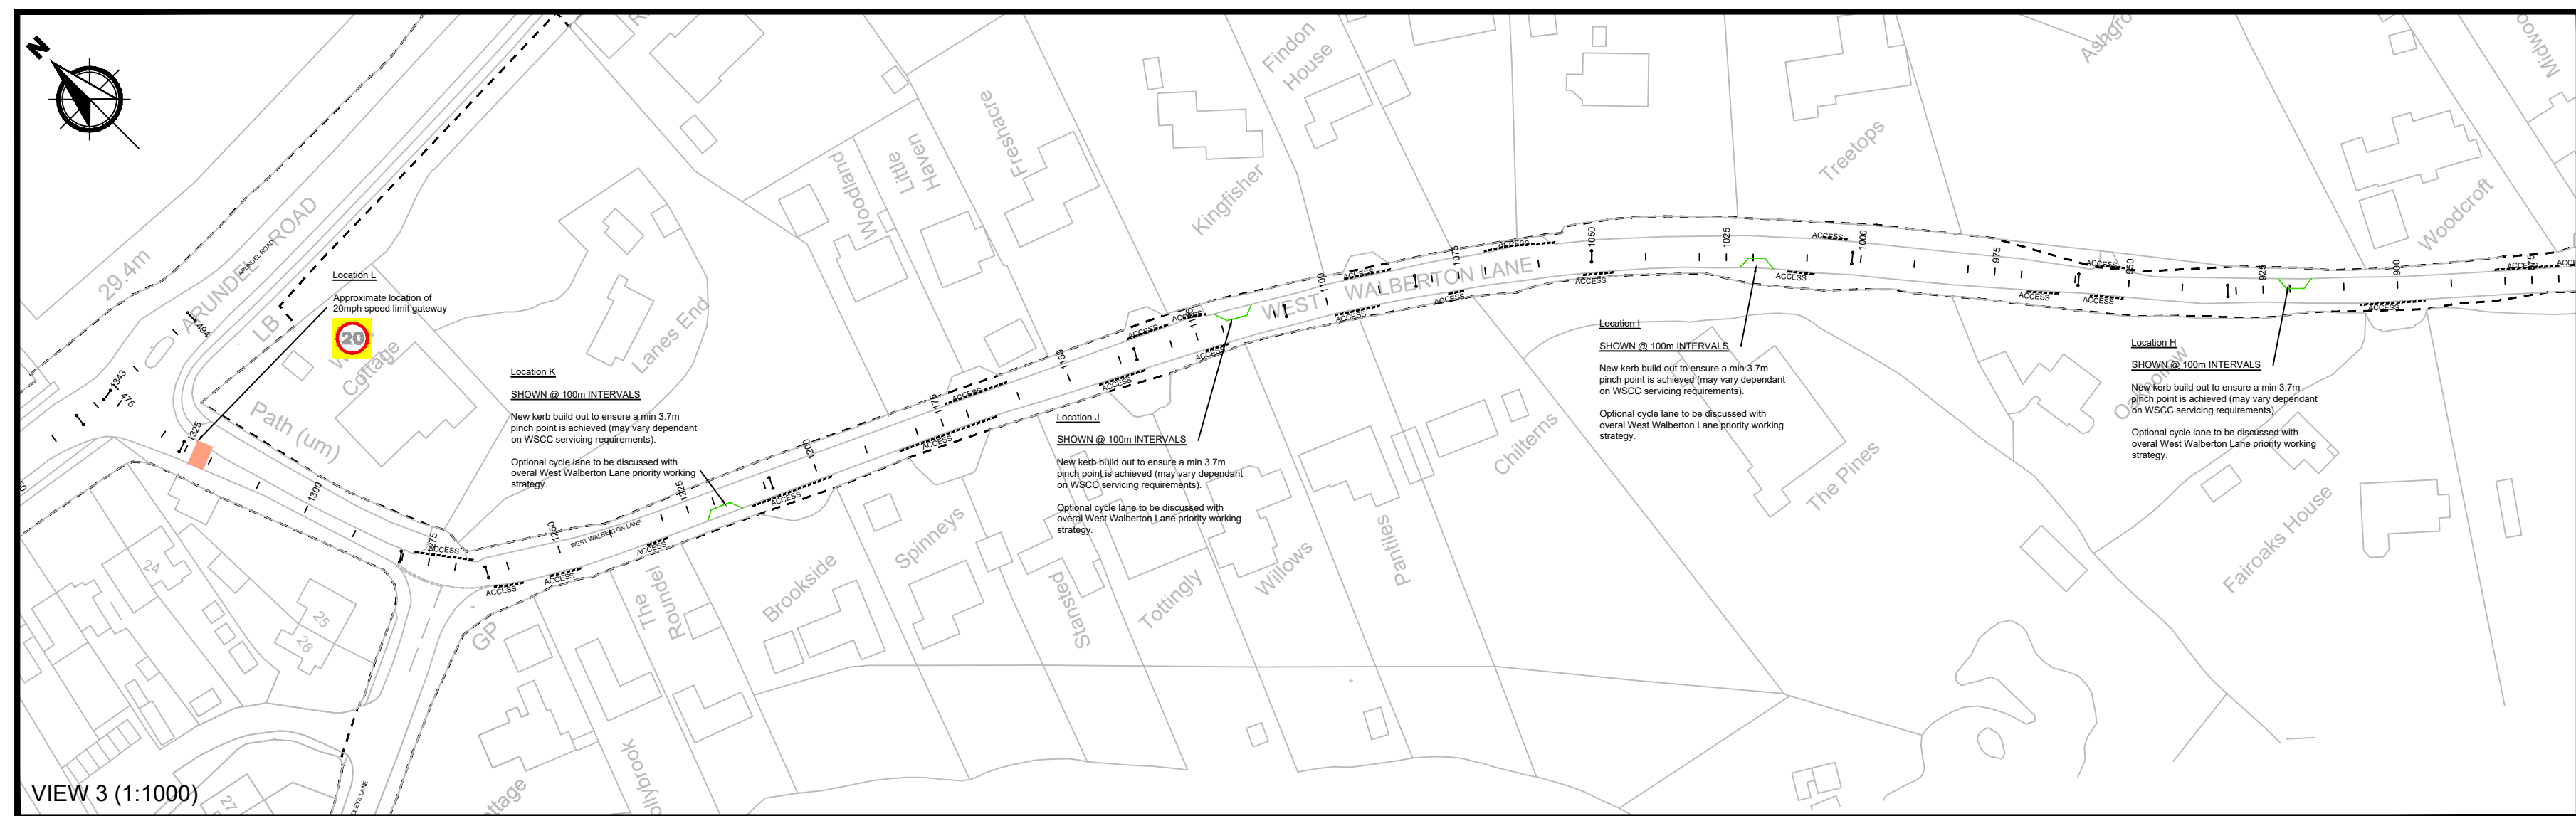



- ## NOTES
- A1
- |    |  |
|----|--|
| 1. | This drawing is to be read in conjunction with all other BPV Civil drawings, and with all relevant Architect's and Engineer's drawings and specifications. Any discrepancies found are to be reported immediately to the Engineer.   |
| 2. | BPV Civils accept no responsibility for inaccuracies in data provided by third parties such as topographic surveys or Ordnance Survey mapping.   |
| 3. | Do not scale, work to figured dimensions only. All dimensions are in millimetres unless noted otherwise and all levels are in metres from the topographic survey datum.  |
| 4. | Any information given regarding existing underground services is given in good faith after consultation with the relevant authority. However accuracy is not certain. The main contractor is responsible for checking all information on site prior to work commencing and taking care whilst undertaking the works. |
| 5. | Sub-contractors to be checked on site. All details and dimensions relating to sub-contractors must be checked and agreed between the sub-contractor or supplier and the general contractor.  |
| 6. | The electronic information from this drawing can not be guaranteed as dimensionally drawn copies. Figured dimensions must be used for setting out and detailing. BPV Civils accept no computer information must be removed from copies if information is re-used.  |
| 7. | Where used, this map is based on or reproduced from Ordnance Survey material with the permission of Ordnance Survey on behalf of the controller of His Majesty's Stationary Office (© Crown Copyright). Licence number: 100034232. BPV Civils accept no liability for any inaccuracies with the data.                |

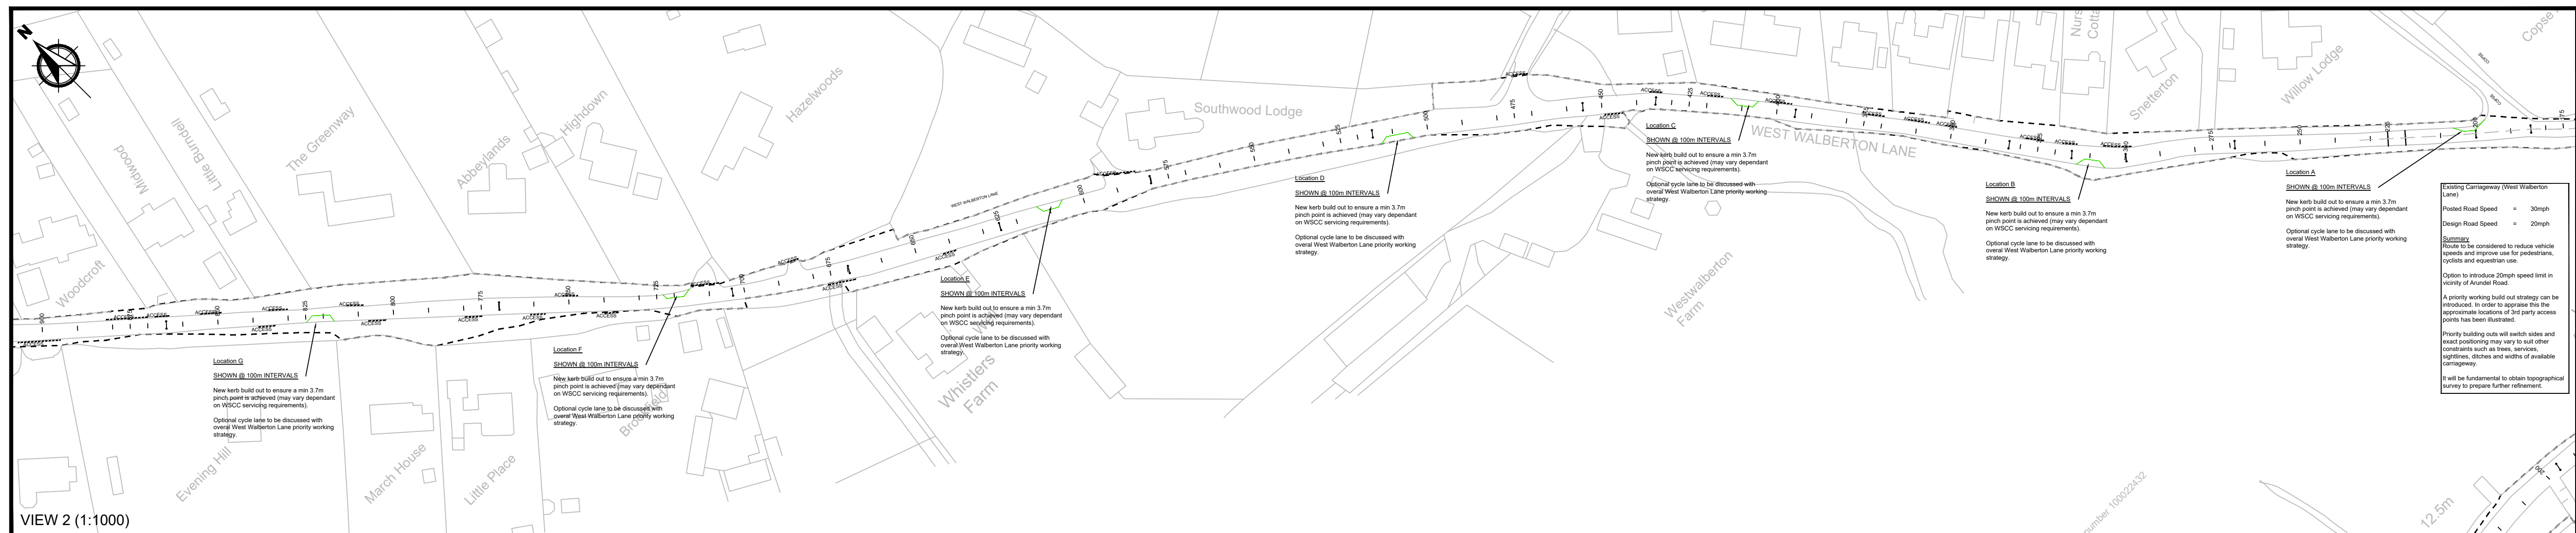

NOTES				A1
1.	This drawing is to be read in conjunction with all other BP Civils drawings, and with all relevant Architect's and Engineer's drawings and specification. Any discrepancies found are to be reported immediately to the Engineer.			
2.	BP Civils accepts no responsibility for inaccuracies in data provided by third parties such as topographic surveys or Ordnance Survey mapping.			
3.	Do not scale, work to figured dimensions only. All dimensions are in millimeters unless noted otherwise and all levels are in metres from the topographic survey datum.			
4.	Any information given regarding existing underground services is given in good faith after consultation with the relevant authority, however accuracy is not certain. The main contractor is responsible for checking all information on site prior to work commencing and taking due care whilst undertaking the works.			
5.	All dimensions to be checked on site. All details and dimensions relating to sub-contractors work must be checked and agreed between the sub-contractor or supplier and the general contractor.			
6.	The electronic information from this drawing can not be guaranteed as dimensionally drawn exact. Figured dimensions must be used for setting out and detailing. BP Civils logos and company information must be removed from copies if information is re-used.			
7.	Where used, this map is based on or reproduced from Ordnance Survey material with the permission of Ordnance Survey on behalf of the controller of His Majesty's Stationary Office (c) Crown Copyright. Licence number: 100022432. BP Civils accept no liability for any inaccuracies with the data.			
Rev.	Date		Amendments	
-	19.06.24	Original Issue		
 <b style="font-size: 24px; color: #0056b3;">BP CIVILS</b> <b style="font-size: 12px;">Infrastructure Design and Transport Planning Consultants</b> 2 West Barn, Norton Lane, Chichester, West Sussex PO20 3AF Tel: 0333 358 3260 <a href="http://www.bpcivils.co.uk">www.bpcivils.co.uk</a> <a href="mailto:enquiries@bpcivils.co.uk">enquiries@bpcivils.co.uk</a>				
<b>Drawing Status</b> <div style="text-align: center; border: 2px solid black; padding: 10px; margin: 5px 0;"> <b>FOR INFORMATION</b>  <b style="color: red;">NOT FOR CONSTRUCTION</b> </div>				
<b>Client</b> <div style="text-align: center; border: 1px solid black; padding: 5px; margin: 5px 0;"> <b>Walberton Parish Council</b> </div>				
<b>Project</b> <div style="text-align: center; border: 1px solid black; padding: 5px; margin: 5px 0;"> <b>Walberton Parish Cycle Strategy Scheme</b> </div>				
<b>Drawing Title</b> <div style="text-align: center; border: 1px solid black; padding: 5px; margin: 5px 0;"> <b>Route 2 - Walberton - Fontwell Feasibility GA - Sheet 1</b> </div>				
Scale at A1	Date	Drawn By	Checked By	Project No.
AS SHOWN	Oct 24	JHL	MJA	D2265
<b>Drawing No.</b> <div style="text-align: center; border: 1px solid black; padding: 5px; margin: 5px 0;"> <b>000-BPC-WD-ZZ-D-C-003</b> </div>				<b>Rev.</b> <div style="text-align: center; border: 1px solid black; padding: 5px; margin: 5px 0;"> <b>-</b> </div>